

STATION ROAD

HALL CLOSE

GREEN STRIP TO BE GIVEN A FLAT BASE PROFILE WITH 1 IN 3 SIDE SLOPES AND A MINIMUM DEPTH OF 200mm EXCEPT WHERE SERVICES DO NOT ALLOW

GREEN STRIP TO BE GIVEN A FLAT BASE PROFILE WITH 1 IN 3 SIDE SLOPES AND A MINIMUM DEPTH OF 200mm EXCEPT WHERE SERVICES DO NOT ALLOW

GREEN STRIP TO BE GIVEN A FLAT BASE PROFILE WITH 1 IN 3 SIDE SLOPES AND A MINIMUM DEPTH OF 200mm EXCEPT WHERE SERVICES DO NOT ALLOW

FOR CONTINUATION SEE DRAWING NO. 5223864-ATK-HGN-FOXT-DR-CH-000002

A INSET SCALE 1:250

B INSET SCALE 1:250

KEY	
	EXISTING HIGHWAY BOUNDARY
	PROPOSED KERBLINE
	PROPOSED DUTCH KERB
	PROPOSED FLAT TOPPED EDGING
	EXISTING VERGE TO RETAIN
	PROPOSED VERGE
	PROPOSED FOOTWAY CONSTRUCTION
	PROPOSED ISLAND
	PROPOSED COLDLAY MMA SURFACING
	PROPOSED RAISED TABLE / FLAT TOP HUMPS
	PROPOSED RED SURFACING
	PROPOSED TACTILE PAVING (BUFF COLOUR)
	PROPOSED / RELOCATED TRAFFIC SIGNS
	RELOCATED ROAD NAME PLATE
	PROPOSED CIRCULAR BOLLARD
	PROPOSED GULLY
	PROPOSED LIGHTING COLUMN
	PROPOSED SINUSOIDAL ROAD HUMPS
	PROPOSED RAMP
	SITE EXTENTS

- NOTES
- DO NOT SCALE FROM THIS DRAWING.
  - ALL DIMENSIONS ARE IN METRES UNLESS OTHERWISE STATED.
  - LIMITS OF WORK ARE APPROXIMATE AND ARE TO BE AGREED ON SITE WITH THE OVERSEEING ORGANISATION.
  - ANY WORK OUTSIDE THE HIGHWAY BOUNDARY NEEDS PRIOR PERMISSION FROM THE LAND OWNER.
  - HEALTH AND SAFETY:  
THE CONTRACTOR SHALL BE AWARE OF ALL STATUTORY UNDERTAKERS PLANT THAT MAY BE LOCATED WITHIN THE SITE. PLANS SHOWING APPROXIMATE LOCATIONS HAVE BEEN SUPPLIED BY ASSET OWNER. A SET OF CURRENT (LESS THAN 90 DAYS OLD) C2 RETURNS WILL BE PROVIDED TO THE CONTRACTOR AT THE START OF WORKS.
  - FOR SITE CLEARANCE DETAILS, REFER TO DRAWING NO. 5223864-ATK-HSC-FOXT-DR-CH-000001 TO 000005.
  - FOR KERB FOOTWAY AND PAVEMENT DETAILS, REFER DRAWING NO. 5223864-ATK-HPV-FOXT-DR-CH-000001 TO 000005.
  - FOR STANDARD DETAILS, REFER DRAWING NO. 5223864-ATK-HGN-XX-DR-CH-000002 TO 000004.
  - FOR TRAFFIC SIGNS DETAILS, REFER DRAWING NO. 5223864-ATK-HSN-FOXT-DR-CH-000001 TO 000005.
  - FOR ROAD MARKINGS DETAILS, REFER DRAWING NO. 5223864-ATK-HMK-FOXT-DR-CH-000001 TO 000005.
  - FOR LIGHTING DETAILS, REFER DRAWING NO. 5223864-ATK-HLG-FOXT-DR-EO-000001 TO 000006.
  - IN THE ABSENCE OF INFORMATION COVERING THE EXISTING DRAINAGE, THE DRAINAGE DESIGN IS BASED ON THE ASSUMPTION THAT THE AREAS EFFECTED BY THE MELBOURN GREENWAY IN FOXTON DRAIN TO SOAKAWAY AND THAT THE PERFORMANCE OF THE SOAKAWAY IS ADEQUATE FOR THE EXISTING CONNECTED AREAS AND ANY FUTURE IMPERMEABLE CATCHMENT AREA. THE CONTRACTOR IS TO INVESTIGATE THE DRAINAGE ON SITE TO ESTABLISH THE PRESENCE OF DRAINAGE FEATURES AND, WHERE THERE ARE SOAKAWAYS, TO VERIFY THEIR PERFORMANCE BY SUITABLE SITE TESTS.
  - WHERE FOOTWAYS OR ROADS DRAIN TO A GREEN STRIP, THE PROFILE OF THE GREEN STRIP SHALL BE GIVEN A FLAT BASE PROFILE WITH 1 IN 3 SIDE SLOPES AND A MINIMUM DEPTH OF 200mm EXCEPT WHERE SERVICES DO NOT ALLOW THIS. WHERE SERVICES OBSTRUCT, THE DESIGNER'S INSTRUCTION MUST BE SOUGHT.

SAFETY, HEALTH AND ENVIRONMENTAL INFORMATION

In addition to the hazards/risks normally associated with the types of work detailed on this drawing, note the following significant residual risks (Reference shall also be made to the design hazard log).

Construction  
Live traffic & utilities.  
Presence of soil contamination, tar, asbestos and breaking of concrete not known.

Maintenance / Cleaning

None

Use

None

Decommissioning / Demolition

None

P01	RJ	ANV	AC	06/09/23
-----	----	-----	----	----------

Issued for pricing

P02	RJ	ANV	AC	03/11/23
-----	----	-----	----	----------

For Technical Review

P03	RJ	PM	AC	19/12/23
-----	----	----	----	----------

RSA 2 comment updated

Rev	Drawn / Des	Checked	Approved	Date
-----	-------------	---------	----------	------

Description

Drawing Status

FOR REVIEW / COMMENT

S3

**ATKINS**  
Member of the SNC-Lavalin Group

5 Wellbrook Court,  
Cambridge  
CB3 0NA

Tel: +44 (0) 1223276002

Copyright © Atkins Limited (2023) www.atkinsglobal.com

Client

**GREATER CAMBRIDGE PARTNERSHIP**  
Growing and sharing prosperity  
Delivering our City Deal

Project Title

GCP Early Works - Detailed Design

Drawing Title

GENERAL ARRANGEMENT  
FOXTON (SCHEME 4)  
(SHEET 1 OF 5)

Scale	Designed / Drawn	Checked	Approved	Authorised
-------	------------------	---------	----------	------------

1:500	RJ	PM	AC	---
-------	----	----	----	-----

Original Size	Date	Date	Date	Date
---------------	------	------	------	------

A1	19/12/23	19/12/23	19/12/23	---
----	----------	----------	----------	-----

Drawing Number	Project	Originator	Volume	Job No.
----------------	---------	------------	--------	---------

5223864	FOXT	ATK	HGN	5223864
---------	------	-----	-----	---------




Location	Type	Role	Number	Revision
----------	------	------	--------	----------

DR	CH	000001	P03	
----	----	--------	-----	--

THIS MAP IS REPRODUCED FROM ORDNANCE SURVEY MATERIAL WITH THE PERMISSION OF ORDNANCE SURVEY ON BEHALF OF THE CONTROLLER OF HIS MAJESTY'S STATIONERY OFFICE. © CROWN COPYRIGHT. UNAUTHORISED REPRODUCTION INFRINGES CROWN COPYRIGHT AND MAY LEAD TO PROSECUTION OR CIVIL PROCEEDINGS. License No. 1000 23055

CAD FILE: C:\projectwise\atkins\_transportation\_uk\0396925\5223864-ATK-HGN-FOXT-DR-CH-000001.dwg



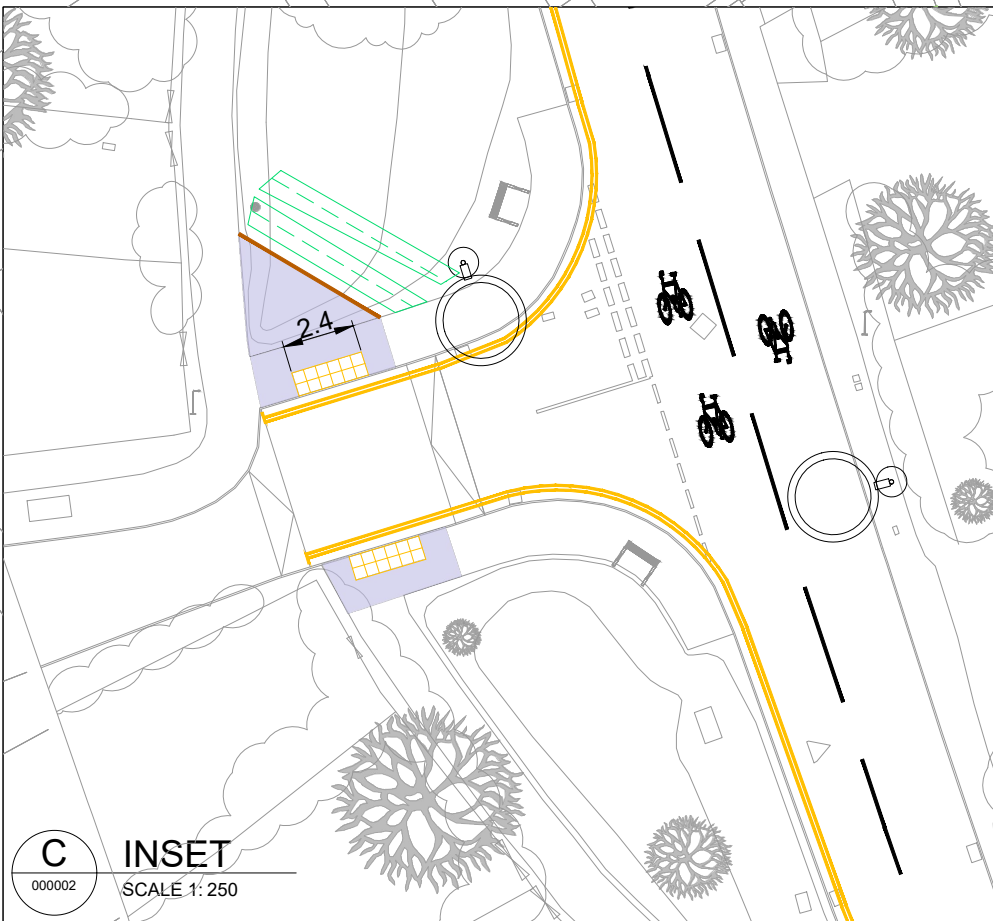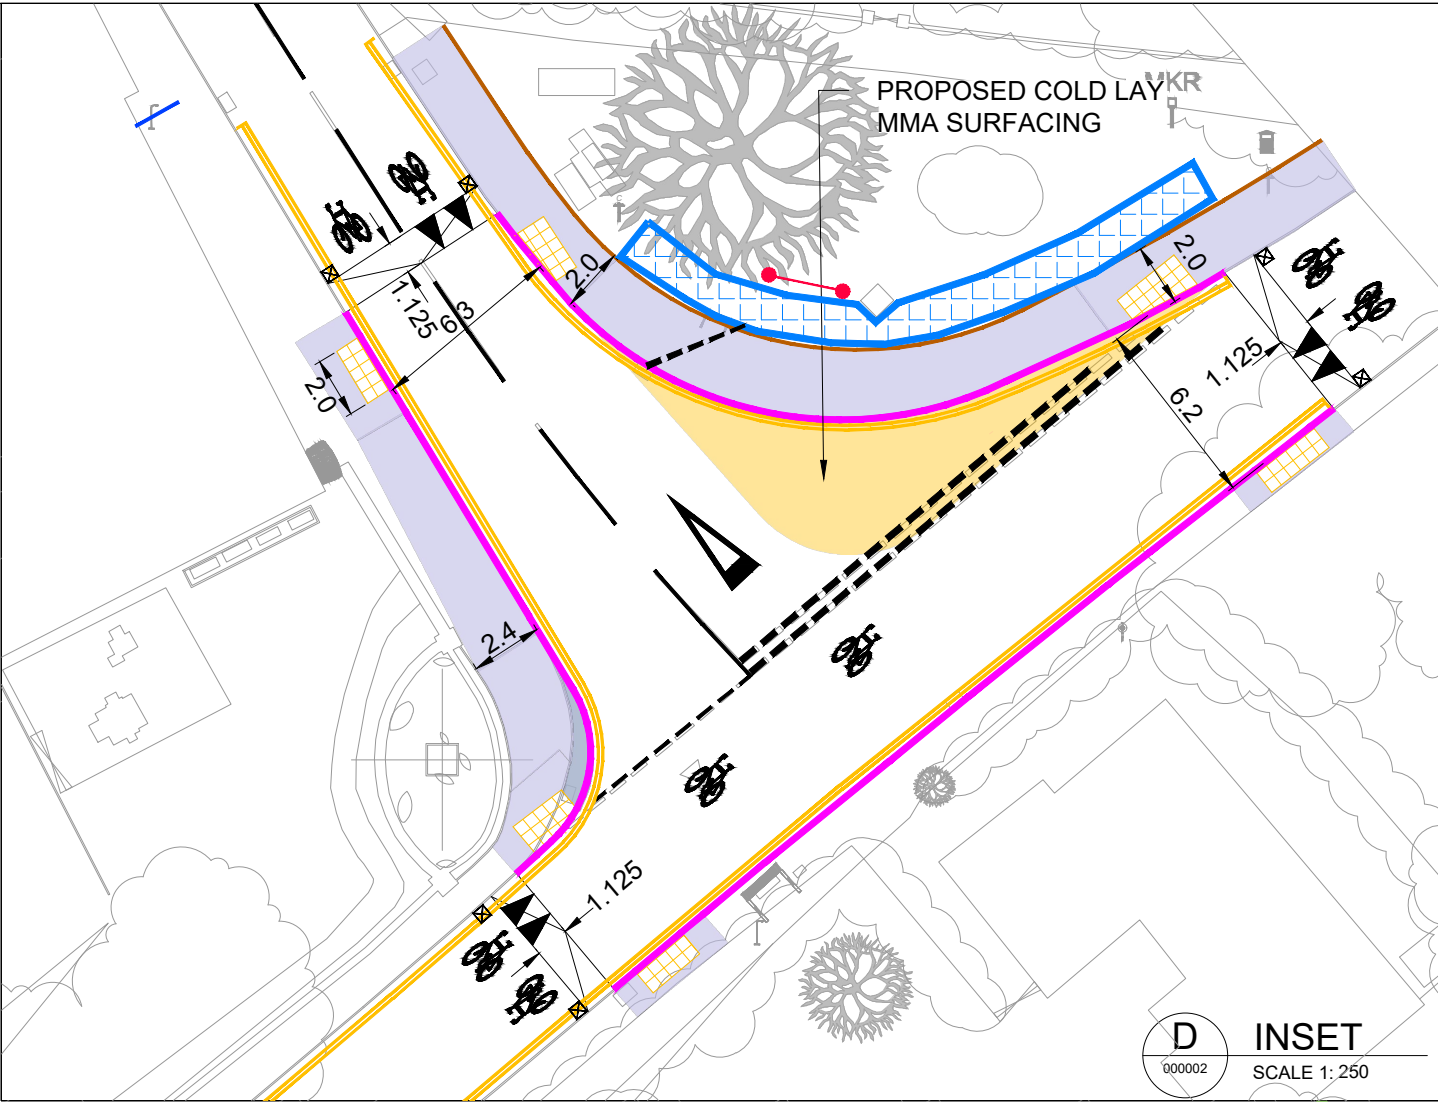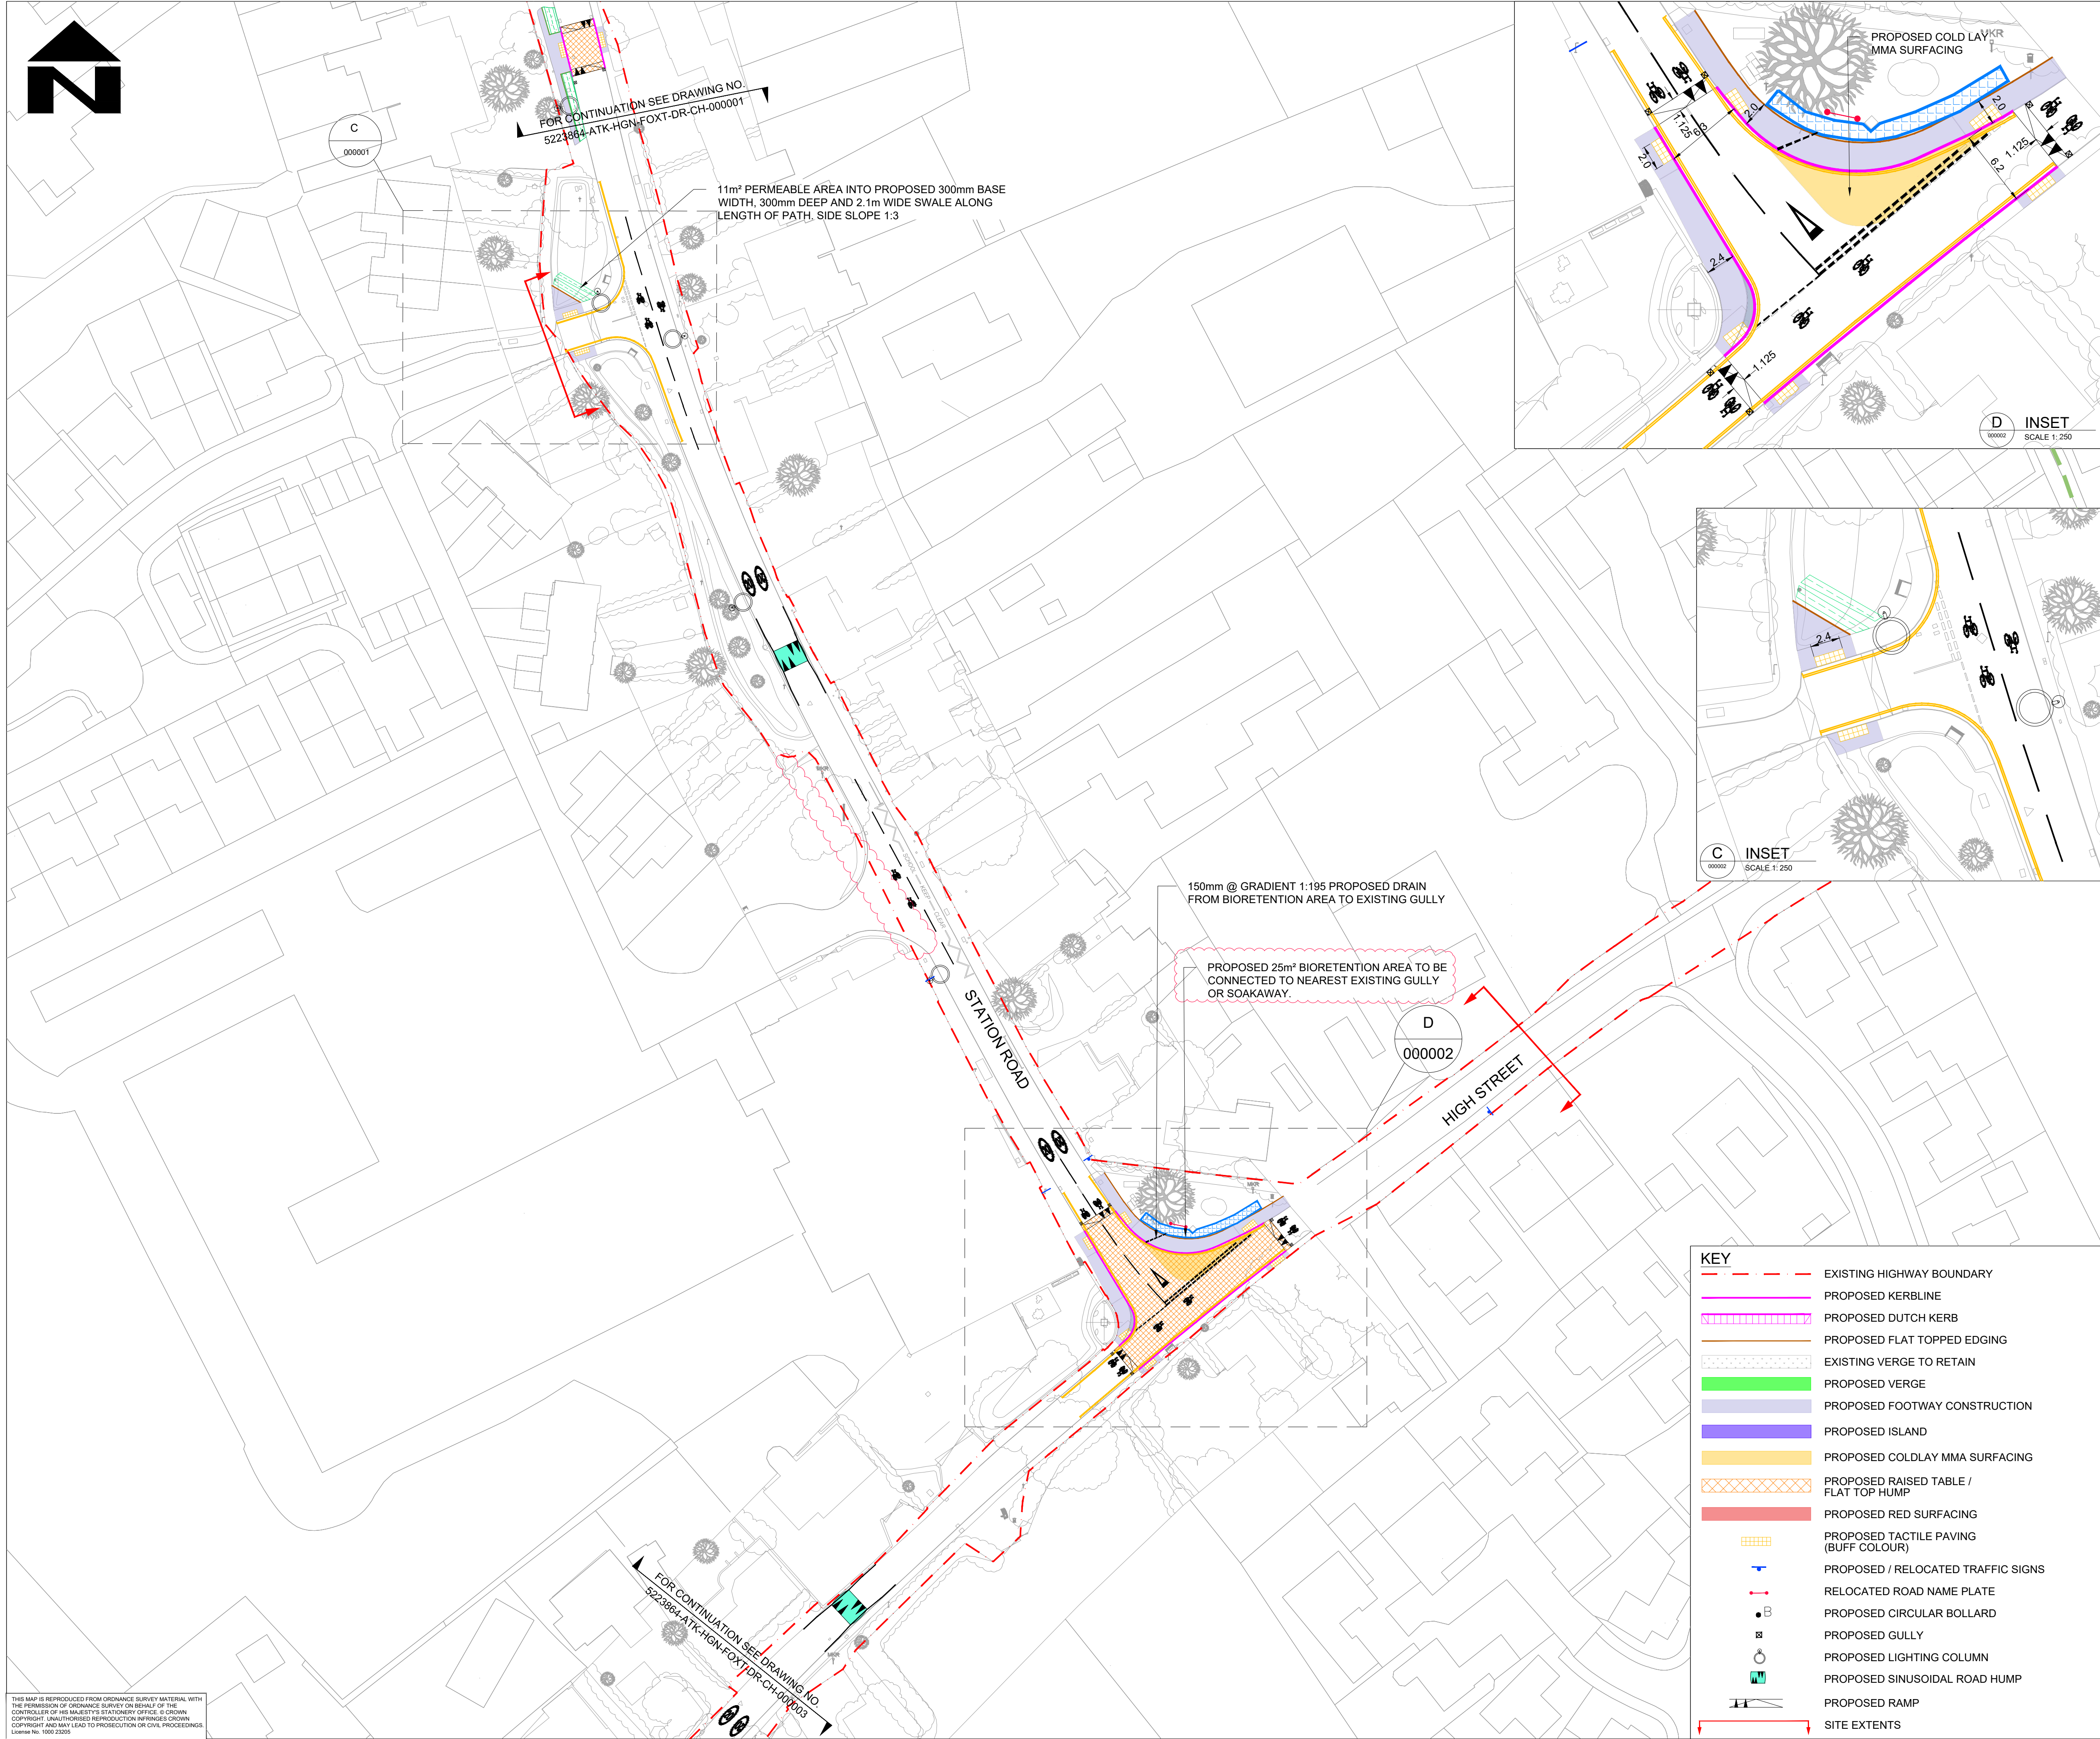

- NOTES**
- DO NOT SCALE FROM THIS DRAWING.
  - ALL DIMENSIONS ARE IN METRES UNLESS OTHERWISE STATED.
  - LIMITS OF WORK ARE APPROXIMATE AND ARE TO BE AGREED ON SITE WITH THE OVERSEEING ORGANISATION.
  - ANY WORK OUTSIDE THE HIGHWAY BOUNDARY NEEDS PRIOR PERMISSION FROM THE LAND OWNER.
  - HEALTH AND SAFETY:  
THE CONTRACTOR SHALL BE AWARE OF ALL STATUTORY UNDERTAKERS PLANT THAT MAY BE LOCATED WITHIN THE SITE. PLANS SHOWING APPROXIMATE LOCATIONS HAVE BEEN SUPPLIED BY ASSET OWNER. A SET OF CURRENT (LESS THAN 90 DAYS OLD) C2 RETURNS WILL BE PROVIDED TO THE CONTRACTOR AT THE START OF WORKS.
  - FOR SITE CLEARANCE DETAILS, REFER TO DRAWING NO. 5223864-ATK-HSC-FOXT-DR-CH-000001 TO 000005.
  - FOR KERB FOOTWAY AND PAVEMENT DETAILS, REFER DRAWING NO. 5223864-ATK-HPV-FOXT-DR-CH-000001 TO 000005.
  - FOR STANDARD DETAILS, REFER DRAWING NO. 5223864-ATK-HGN-XX-DR-CH-000002 TO 000004.
  - FOR TRAFFIC SIGNS DETAILS, REFER DRAWING NO. 5223864-ATK-HSN-FOXT-DR-CH-000001 TO 000005.
  - FOR ROAD MARKINGS DETAILS, REFER DRAWING NO. 5223864-ATK-HMK-FOXT-DR-CH-000001 TO 000005.
  - FOR LIGHTING DETAILS, REFER DRAWING NO. 5223864-ATK-HLG-FOXT-DR-EO-000001 TO 000006.
  - IN THE ABSENCE OF INFORMATION COVERING THE EXISTING DRAINAGE, THE DRAINAGE DESIGN IS BASED ON THE ASSUMPTION THAT THE AREAS EFFECTED BY THE MELBOURN GREENWAY IN FOXTON DRAIN TO SOAKAWAY AND THAT THE PERFORMANCE OF THE SOAKAWAY IS ADEQUATE FOR THE EXISTING CONNECTED AREAS AND ANY FUTURE IMPERMEABLE CATCHMENT AREA. THE CONTRACTOR IS TO INVESTIGATE THE DRAINAGE ON SITE TO ESTABLISH THE PRESENCE OF DRAINAGE FEATURES AND, WHERE THERE ARE SOAKAWAYS, TO VERIFY THEIR PERFORMANCE BY SUITABLE SITE TESTS.
  - WHERE FOOTWAYS OR ROADS DRAIN TO A GREEN STRIP, THE PROFILE OF THE GREEN STRIP SHALL BE GIVEN A FLAT BASE PROFILE WITH 1 IN 3 SIDE SLOPES AND A MINIMUM DEPTH OF 200mm EXCEPT WHERE SERVICES DO NOT ALLOW THIS. WHERE SERVICES OBSTRUCT, THE DESIGNER'S INSTRUCTION MUST BE SOUGHT.

**SAFETY, HEALTH AND ENVIRONMENTAL INFORMATION**

In addition to the hazards/risks normally associated with the types of work detailed on this drawing, note the following significant residual risks (Reference shall also be made to the design hazard log).

Construction  
Live traffic & utilities.  
Presence of soil contamination, tar, asbestos and breaking of concrete not known.

Maintenance / Cleaning  
None

Use  
None

Decommissioning / Demolition  
None

P01	RJ	ANV	AC	06/09/23

Issued for pricing  
P02 RJ ANV AC 03/11/23

For Technical Review  
P03 RJ PM AC 19/12/23

RSA 2 comment updated

Rev	Drawn / Des	Checked	Approved	Date
Description				

Drawing Status	Suitability
FOR REVIEW / COMMENT	S3

5 Wellbrook Court,  
Cambridge  
CB3 0NA

Member of the SNC-Lavalin Group  
Tel: +44 (0) 1223276002

Copyright © Atkins Limited (2023) www.atkinsglobal.com

Client

GROWING AND SHARING PROSPERITY  
Delivering our City Deal


Project Title  
GCP Early Works - Detailed Design

**GENERAL ARRANGEMENT  
FOXTON (SCHEME 4)  
(SHEET 2 OF 5)**

Scale	Designed / Drawn	Checked	Approved	Authorised
1:500	RJ	PM	AC	---
Original Size	Date	Date	Date	Date
A1	19/12/23	19/12/23	19/12/23	---
Drawing Number	Project	Originator	Volume	Job No.
5223864	FOXT	ATK	HGN	5223864
Location	Type	Role	Number	Revision
FOXT	DR	CH	000002	P03

THIS MAP IS REPRODUCED FROM ORDNANCE SURVEY MATERIAL WITH THE PERMISSION OF ORDNANCE SURVEY ON BEHALF OF THE CONTROLLER OF HIS MAJESTY'S STATIONERY OFFICE. © CROWN COPYRIGHT. UNAUTHORISED REPRODUCTION INFRINGES CROWN COPYRIGHT AND MAY LEAD TO PROSECUTION OR CIVIL PROCEEDINGS. License No. 1000 23055



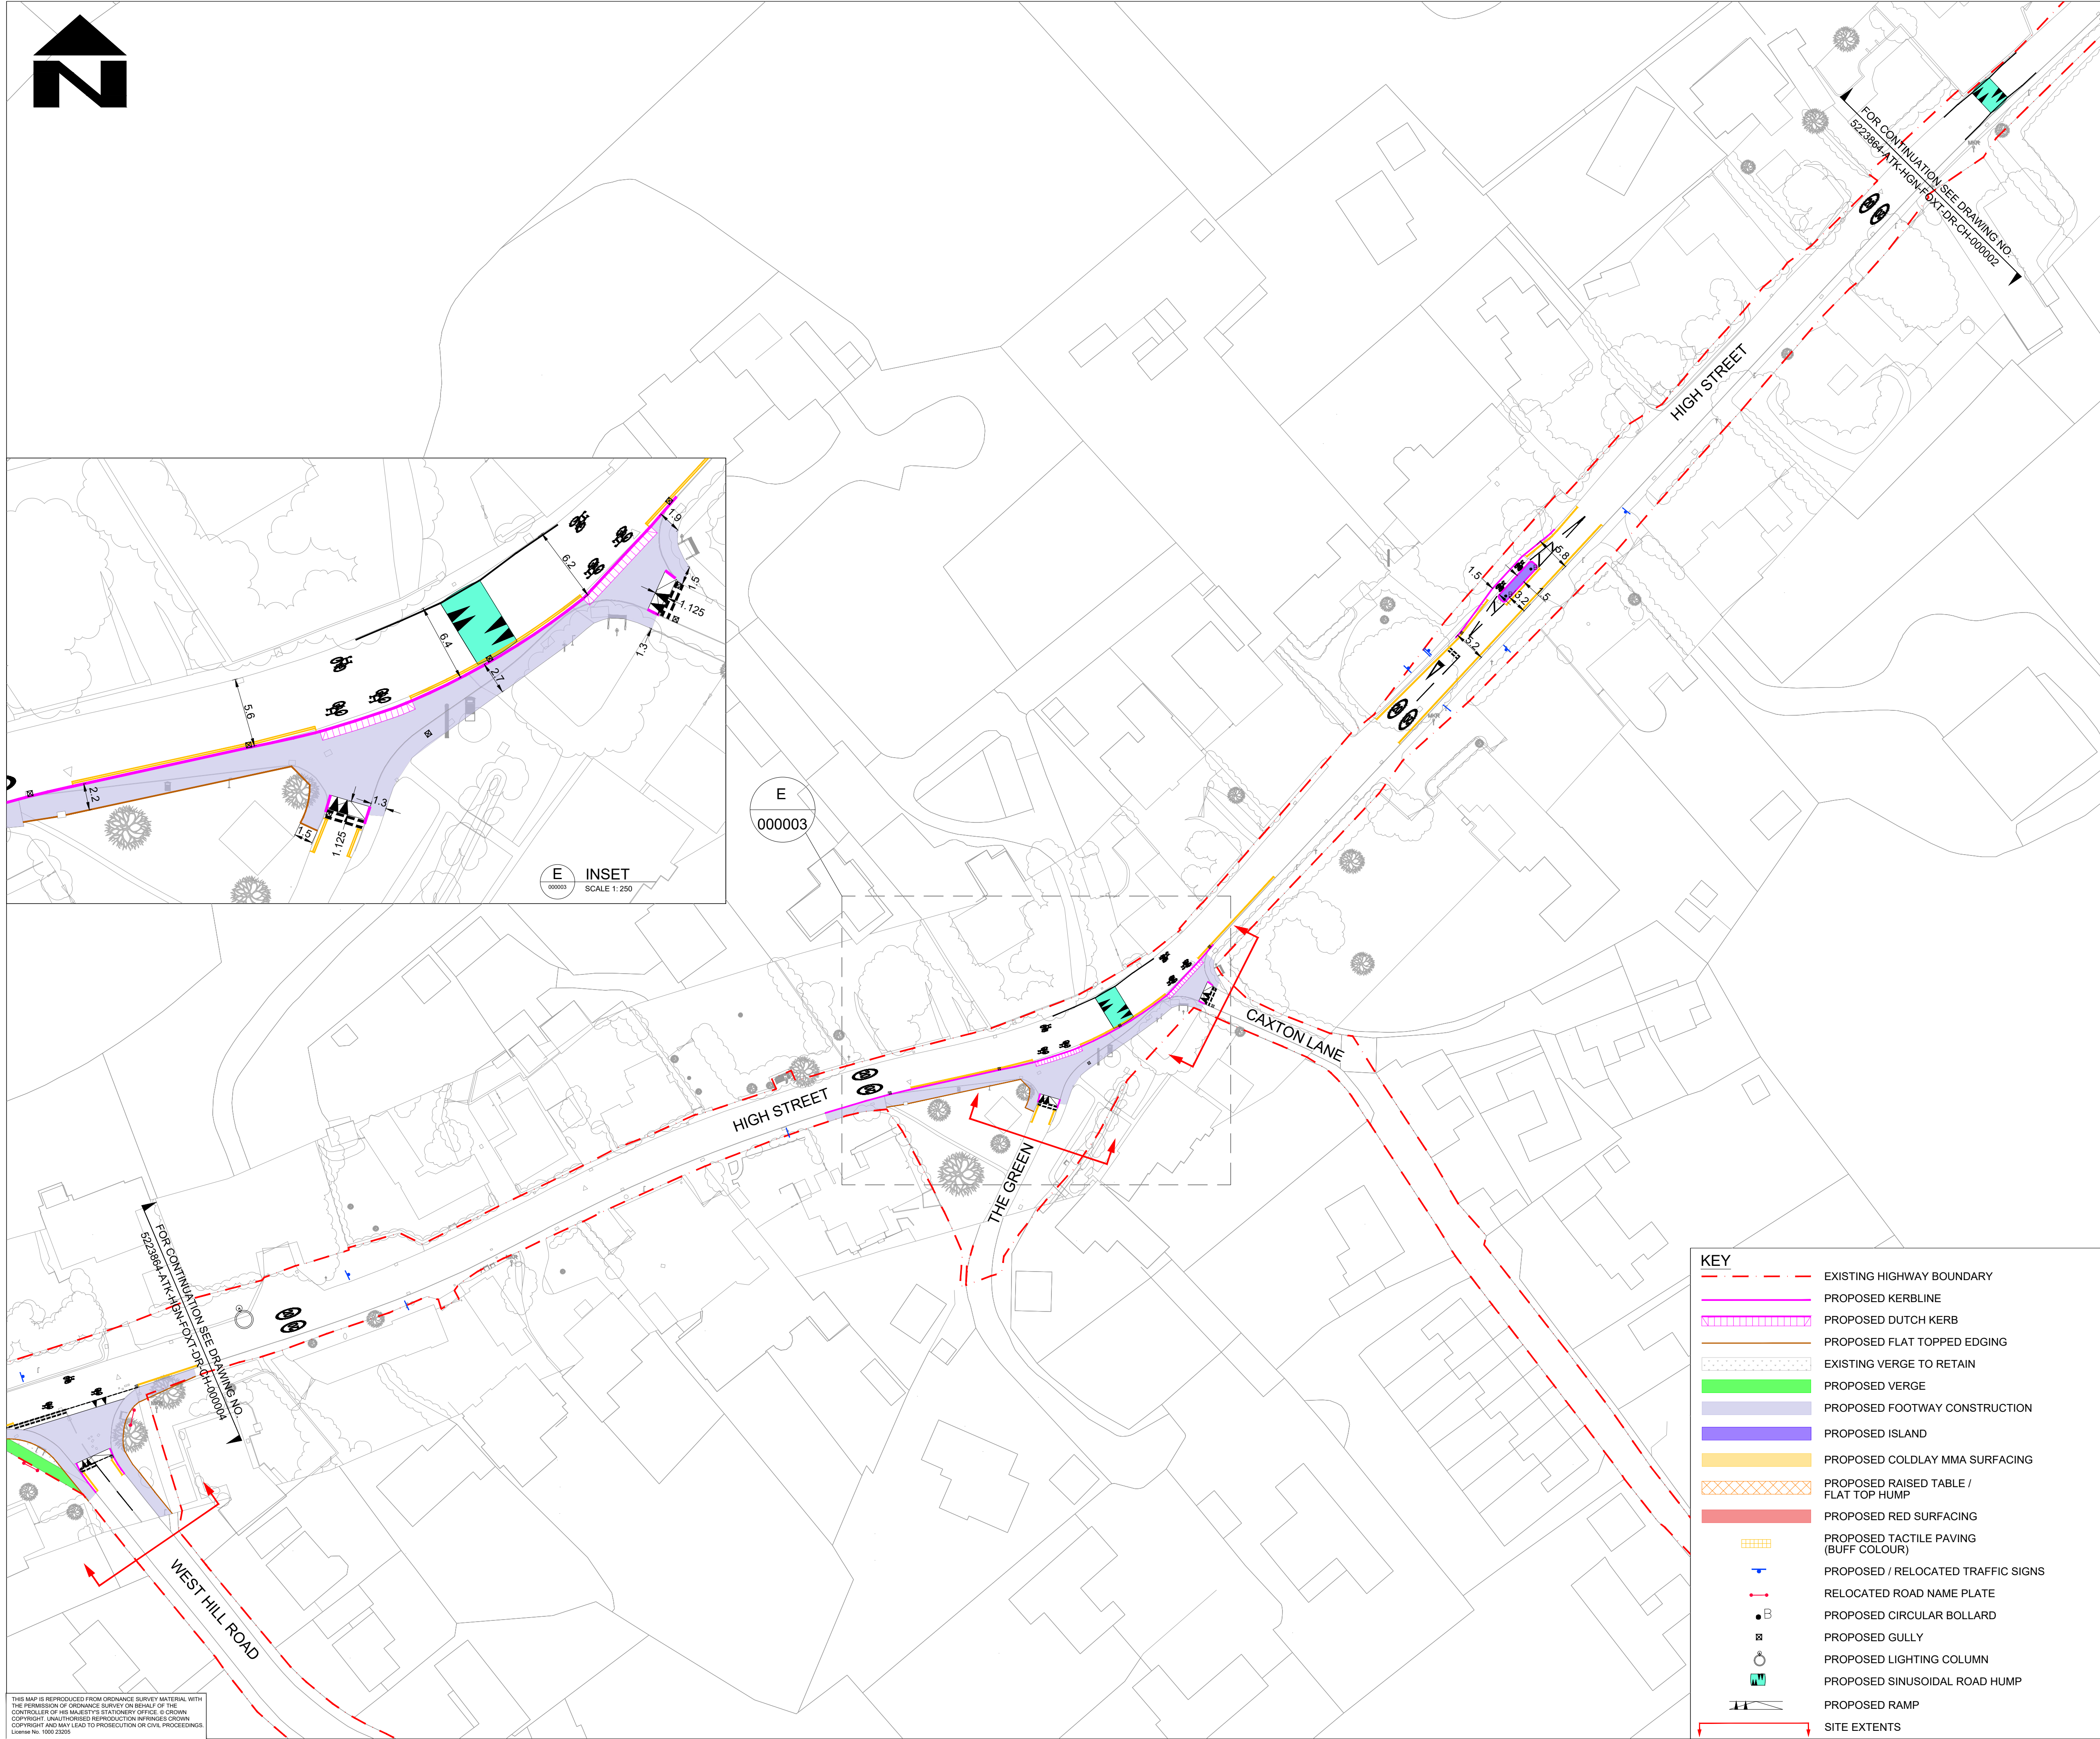

- NOTES
1. DO NOT SCALE FROM THIS DRAWING.

2. ALL DIMENSIONS ARE IN METRES UNLESS OTHERWISE STATED.

3. LIMITS OF WORK ARE APPROXIMATE AND ARE TO BE AGREED ON SITE WITH THE OVERSEEING ORGANISATION.

4. ANY WORK OUTSIDE THE HIGHWAY BOUNDARY NEEDS PRIOR PERMISSION FROM THE LAND OWNER.

5. HEALTH AND SAFETY:  
THE CONTRACTOR SHALL BE AWARE OF ALL STATUTORY UNDERTAKERS PLANT THAT MAY BE LOCATED WITHIN THE SITE. PLANS SHOWING APPROXIMATE LOCATIONS HAVE BEEN SUPPLIED BY ASSET OWNER. A SET OF CURRENT (LESS THAN 90 DAYS OLD) C2 RETURNS WILL BE PROVIDED TO THE CONTRACTOR AT THE START OF WORKS.

6. FOR SITE CLEARANCE DETAILS, REFER TO DRAWING NO. 5223864-ATK-HSC-FOXT-DR-CH-000001 TO 000005.

7. FOR KERB FOOTWAY AND PAVEMENT DETAILS, REFER DRAWING NO. 5223864-ATK-HPV-FOXT-DR-CH-000001 TO 000005.

8. FOR STANDARD DETAILS, REFER DRAWING NO. 5223864-ATK-HGN-XX-DR-CH-000002 TO 000004.

9. FOR TRAFFIC SIGNS DETAILS, REFER DRAWING NO. 5223864-ATK-HSN-FOXT-DR-CH-000001 TO 000005.

10. FOR ROAD MARKINGS DETAILS, REFER DRAWING NO. 5223864-ATK-HMK-FOXT-DR-CH-000001 TO 000005.

11. FOR LIGHTING DETAILS, REFER DRAWING NO. 5223864-ATK-HLG-FOXT-DR-EO-000001 TO 000006.

12. IN THE ABSENCE OF INFORMATION COVERING THE EXISTING DRAINAGE, THE DRAINAGE DESIGN IS BASED ON THE ASSUMPTION THAT THE AREAS EFFECTED BY THE MELBOURN GREENWAY IN FOXTON DRAIN TO SOAKAWAY AND THAT THE PERFORMANCE OF THE SOAKAWAY IS ADEQUATE FOR THE EXISTING CONNECTED AREAS AND ANY FUTURE IMPERMEABLE CATCHMENT AREA. THE CONTRACTOR IS TO INVESTIGATE THE DRAINAGE ON SITE TO ESTABLISH THE PRESENCE OF DRAINAGE FEATURES AND, WHERE THERE ARE SOAKAWAYS, TO VERIFY THEIR PERFORMANCE BY SUITABLE SITE TESTS.

13. WHERE FOOTWAYS OR ROADS DRAIN TO A GREEN STRIP, THE PROFILE OF THE GREEN STRIP SHALL BE GIVEN A FLAT BASE PROFILE WITH 1 IN 3 SIDE SLOPES AND A MINIMUM DEPTH OF 200mm EXCEPT WHERE SERVICES DO NOT ALLOW THIS. WHERE SERVICES OBSTRUCT, THE DESIGNER'S INSTRUCTION MUST BE SOUGHT.

SAFETY, HEALTH AND ENVIRONMENTAL INFORMATION

In addition to the hazards/risks normally associated with the types of work detailed on this drawing, note the following significant residual risks (Reference shall also be made to the design hazard log).

Construction  
Live traffic & utilities.  
Presence of soil contamination,tar,asbestos and breaking of concrete not known.

Maintenance / Cleaning  
None

Use  
None

Decommissioning / Demolition  
None

P01	RJ	ANV	AC	06/09/23

Issued for pricing				
P02	RJ	ANV	AC	03/11/23

For Technical Review				
P03	RJ	PM	AC	19/12/23

RSA 2 comment updated

Rev	Drawn / Des	Checked	Approved	Date
Description				

Drawing Status	Suitability
FOR REVIEW / COMMENT	S3

ATKINS

Member of the SNC-Lavalin Group

5 Wellbrook Court,  
Cambridge  
CB3 0NA

Tel: +44 (0) 1223276002  
Copyright © Atkins Limited (2023)      www.atkinsglobal.com

Client

GREATER CAMBRIDGE PARTNERSHIP  
Growing and sharing prosperity  
Delivering our City Deal

Project Title  
GCP Early Works - Detailed Design

Drawing Title



GENERAL ARRANGEMENT  
FOXTON (SCHEME 4)  
(SHEET 3 OF 5)

Scale	Designed / Drawn	Checked	Approved	Authorised
1:500	RJ	PM	AC	---
Original Size	Date	Date	Date	Date
A1	19/12/23	19/12/23	19/12/23	---
Drawing Number	Project	Originator	Volume	Job No.
5223864	FOXT	ATK	HGN	5223864
	DR	CH	000003	Revision
	Location	Type	Role	Number
				P03







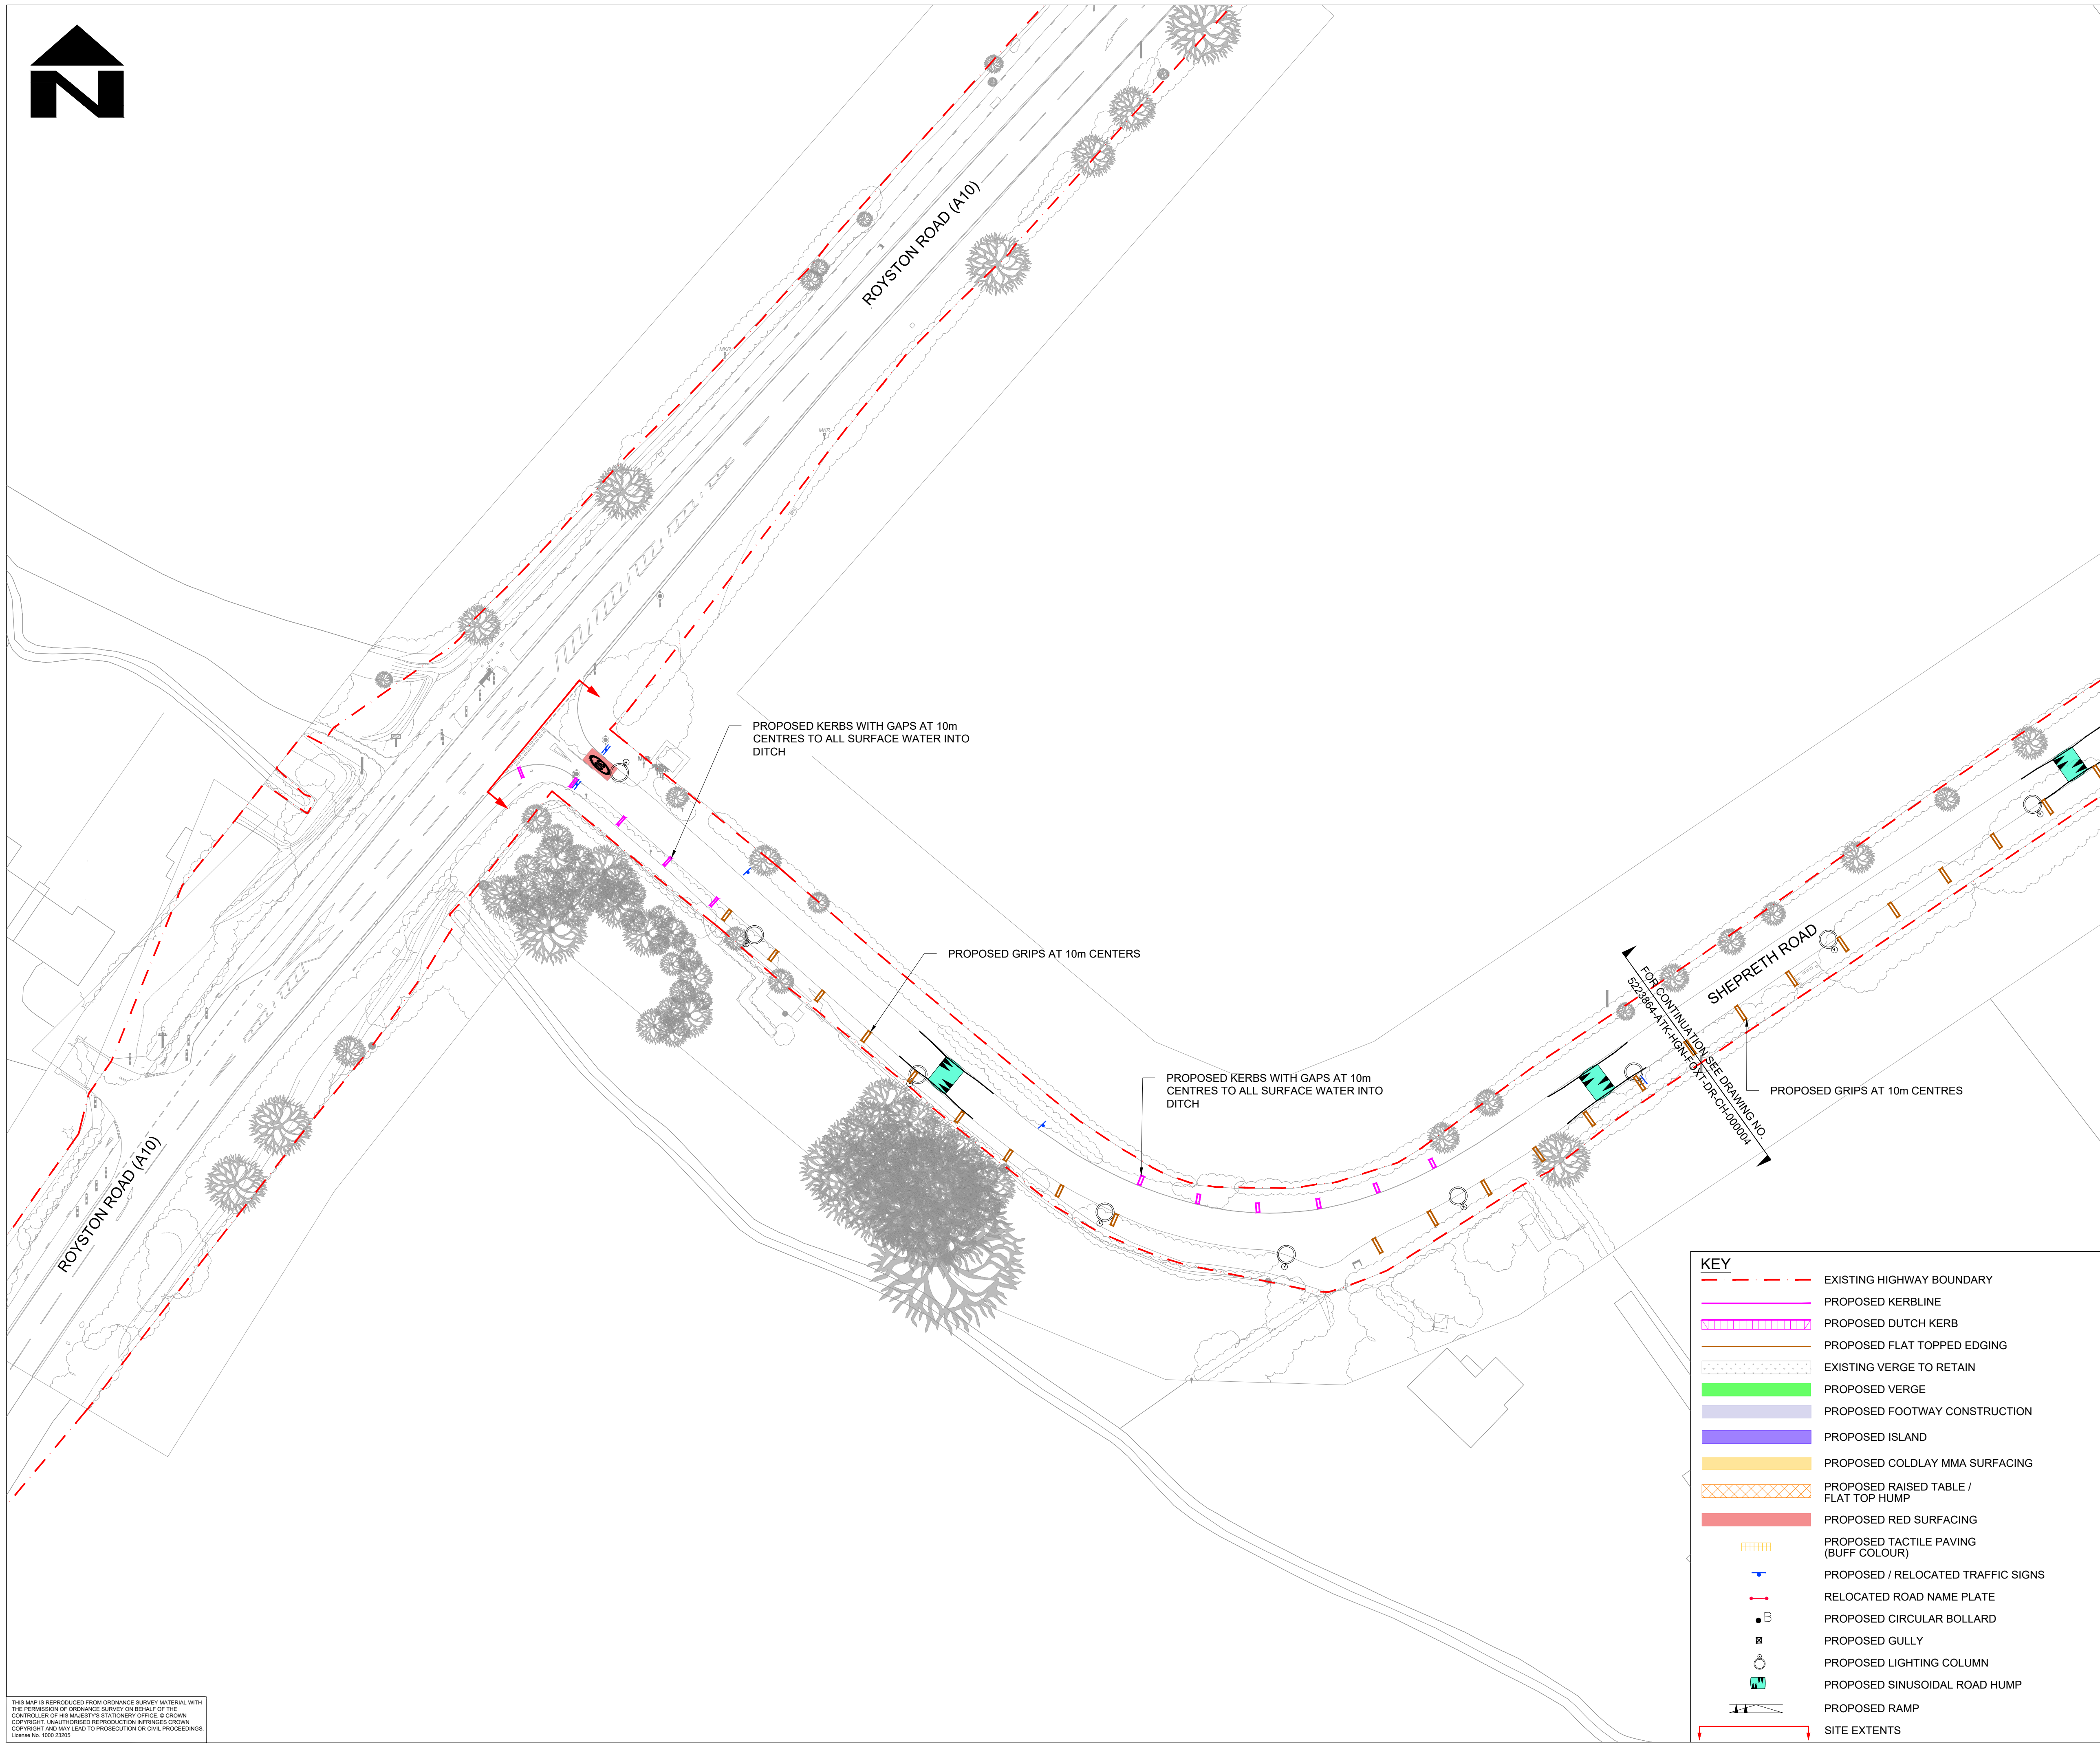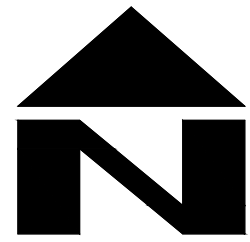

- NOTES**
- DO NOT SCALE FROM THIS DRAWING.
  - ALL DIMENSIONS ARE IN METRES UNLESS OTHERWISE STATED.
  - LIMITS OF WORK ARE APPROXIMATE AND ARE TO BE AGREED ON SITE WITH THE OVERSEEING ORGANISATION.
  - ANY WORK OUTSIDE THE HIGHWAY BOUNDARY NEEDS PRIOR PERMISSION FROM THE LAND OWNER.
  - HEALTH AND SAFETY:  
THE CONTRACTOR SHALL BE AWARE OF ALL STATUTORY UNDERTAKERS PLANT THAT MAY BE LOCATED WITHIN THE SITE. PLANS SHOWING APPROXIMATE LOCATIONS HAVE BEEN SUPPLIED BY ASSET OWNER. A SET OF CURRENT (LESS THAN 90 DAYS OLD) C2 RETURNS WILL BE PROVIDED TO THE CONTRACTOR AT THE START OF WORKS.
  - FOR SITE CLEARANCE DETAILS, REFER TO DRAWING NO. 5223864-ATK-HSC-FOXT-DR-CH-000001 TO 000005.
  - FOR KERB FOOTWAY AND PAVEMENT DETAILS, REFER DRAWING NO. 5223864-ATK-HPV-FOXT-DR-CH-000001 TO 000005.
  - FOR STANDARD DETAILS, REFER DRAWING NO. 5223864-ATK-HGN-XX-DR-CH-000002 TO 000004.
  - FOR TRAFFIC SIGNS DETAILS, REFER DRAWING NO. 5223864-ATK-HSN-FOXT-DR-CH-000001 TO 000005.
  - FOR ROAD MARKINGS DETAILS, REFER DRAWING NO. 5223864-ATK-HMK-FOXT-DR-CH-000001 TO 000005.
  - FOR LIGHTING DETAILS, REFER DRAWING NO. 5223864-ATK-HLG-FOXT-DR-EO-000001 TO 000006.
  - IN THE ABSENCE OF INFORMATION COVERING THE EXISTING DRAINAGE, THE DRAINAGE DESIGN IS BASED ON THE ASSUMPTION THAT THE AREAS EFFECTED BY THE MELBOURN GREENWAY IN FOXTON DRAIN TO SOAKAWAY AND THAT THE PERFORMANCE OF THE SOAKAWAY IS ADEQUATE FOR THE EXISTING CONNECTED AREAS AND ANY FUTURE IMPERMEABLE CATCHMENT AREA. THE CONTRACTOR IS TO INVESTIGATE THE DRAINAGE ON SITE TO ESTABLISH THE PRESENCE OF DRAINAGE FEATURES AND, WHERE THERE ARE SOAKAWAYS, TO VERIFY THEIR PERFORMANCE BY SUITABLE SITE TESTS.
  - WHERE FOOTWAYS OR ROADS DRAIN TO A GREEN STRIP, THE PROFILE OF THE GREEN STRIP SHALL BE GIVEN A FLAT BASE PROFILE WITH 1 IN 3 SIDE SLOPES AND A MINIMUM DEPTH OF 200mm EXCEPT WHERE SERVICES DO NOT ALLOW THIS. WHERE SERVICES OBSTRUCT, THE DESIGNER'S INSTRUCTION MUST BE SOUGHT.

**SAFETY, HEALTH AND ENVIRONMENTAL INFORMATION**

In addition to the hazards/risks normally associated with the types of work detailed on this drawing, note the following significant residual risks (Reference shall also be made to the design hazard log).

Construction  
Live traffic & utilities.  
Presence of soil contamination, tar, asbestos and breaking of concrete not known.

Maintenance / Cleaning  
None

Use  
None

Decommissioning / Demolition  
None

P01	RJ	ANV	AC	06/09/23

Issued for pricing	P02	RJ	ANV	AC	03/11/23
--------------------	-----	----	-----	----	----------

For Technical Review	P03	RJ	PM	AC	19/12/23
----------------------	-----	----	----	----	----------

RSA 2 comment updated

Rev	Drawn / Des	Checked	Approved	Date
Description				

Drawing Status	Suitability
FOR REVIEW / COMMENT	S3

**ATKINS**  
Member of the SNC-Lavalin Group

5 Wellbrook Court,  
Cambridge  
CB3 0NA

Tel: +44 (0) 1223276002

Copyright © Atkins Limited (2023)      www.atkinsglobal.com

Client  
**GREATER CAMBRIDGE PARTNERSHIP**  
Growing and sharing prosperity  
Delivering our City Deal

Project Title  
**GCP Early Works - Detailed Design**

Drawing Title  
**GENERAL ARRANGEMENT  
FOXTON (SCHEME 4)  
(SHEET 5 OF 5)**

Scale	Designed / Drawn	Checked	Approved	Authorised
1:500	RJ	PM	AC	---
Original Size	Date	Date	Date	Date
A1	19/12/23	19/12/23	19/12/23	---
Drawing Number	Project	Originator	Volume	Job No.
5223864	FOXT	DR	ATK CH 000005	5223864
Location	Type	Role	Number	Revision
				P03